


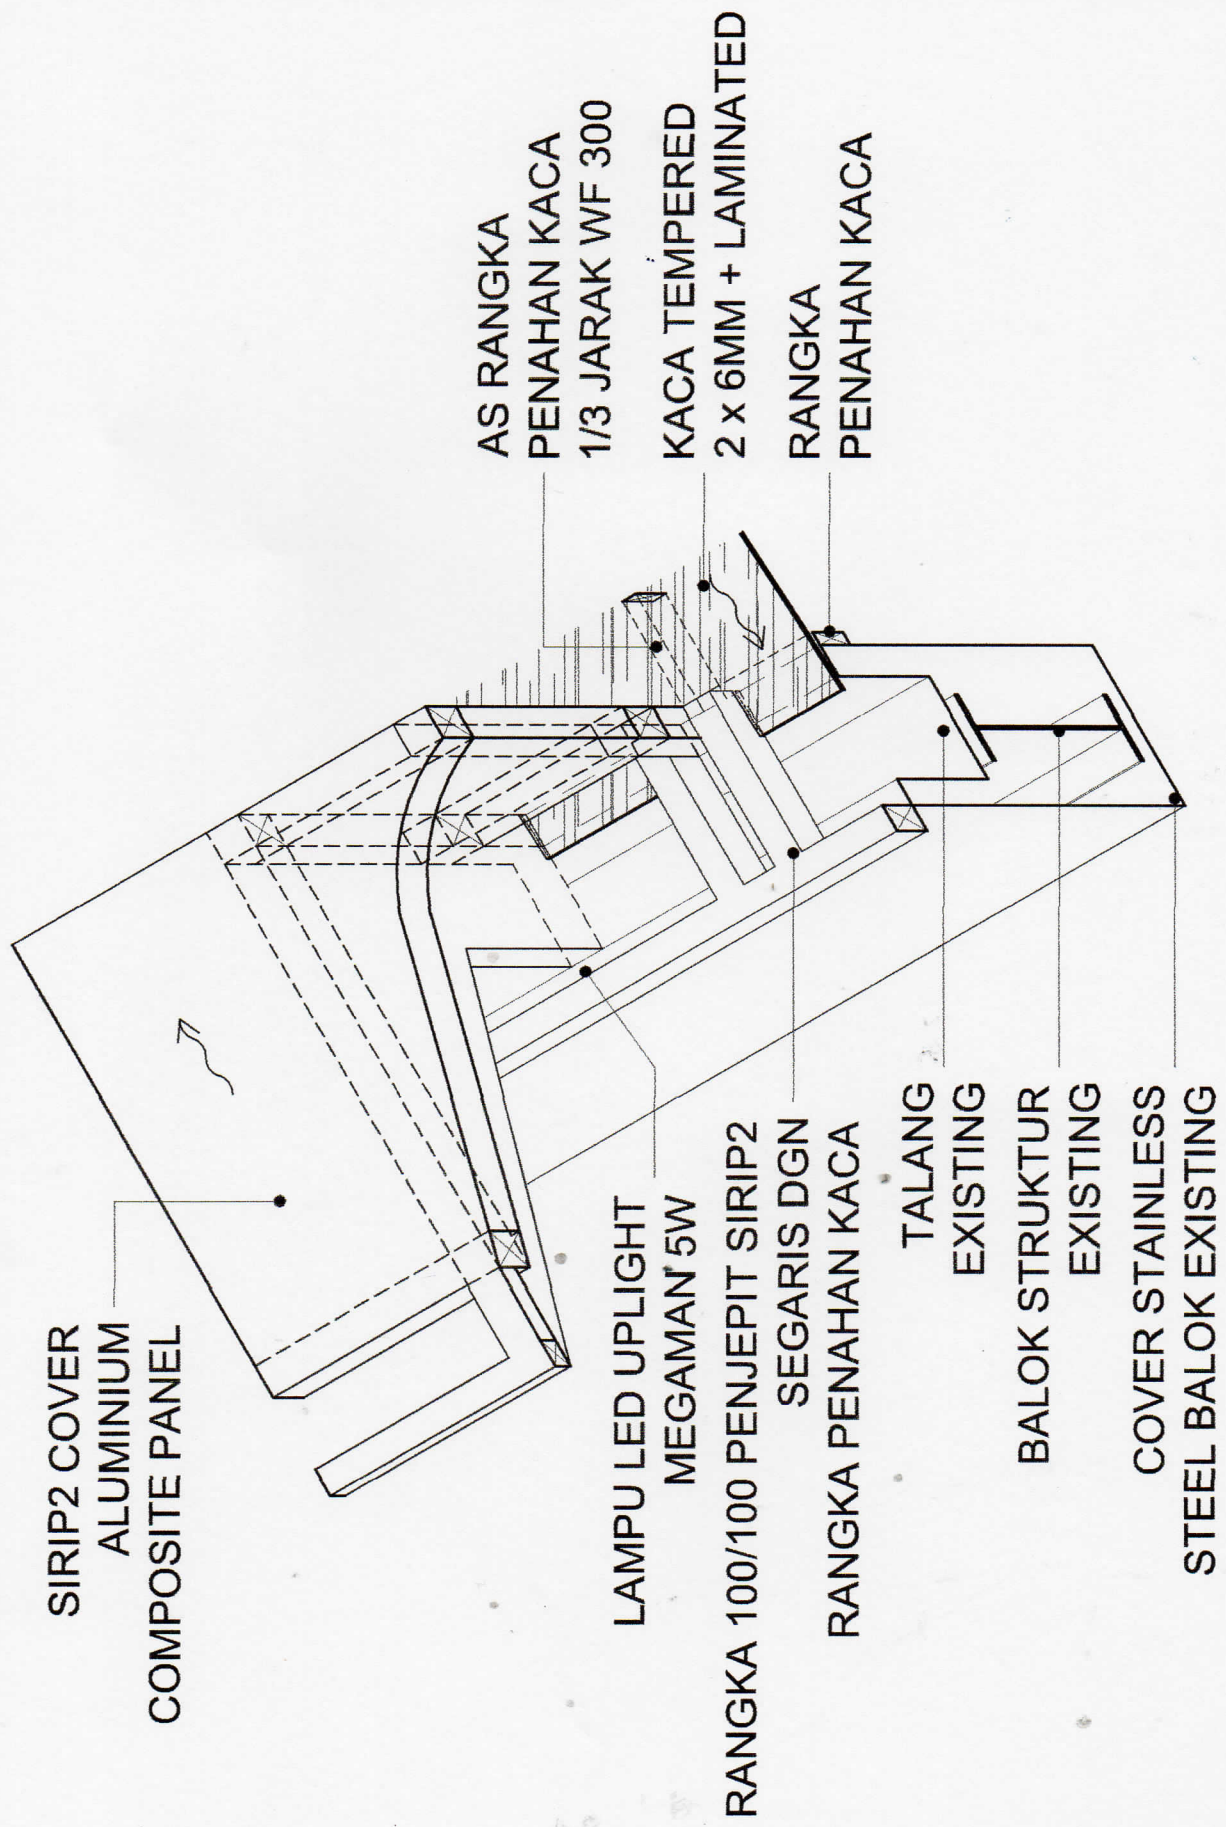

SIRIP2 COVER
ALUMINIUM
COMPOSITE PANEL

LAMPU LED UPLIGHT
MEGAMAN 5W

RANGKA 100/100 PENJEPIT SIRIP2
SEGARIS DGN
RANGKA PENAHANAN KACA

AS RANGKA
PENAHANAN KACA
1/3 JARAK WF 300
KACA TEMPERED
2 x 6MM + LAMINATED
RANGKA
PENAHANAN KACA

TALANG
EXISTING

BALOK STRUKTUR
EXISTING

COVER STAINLESS
STEEL BALOK EXISTING